


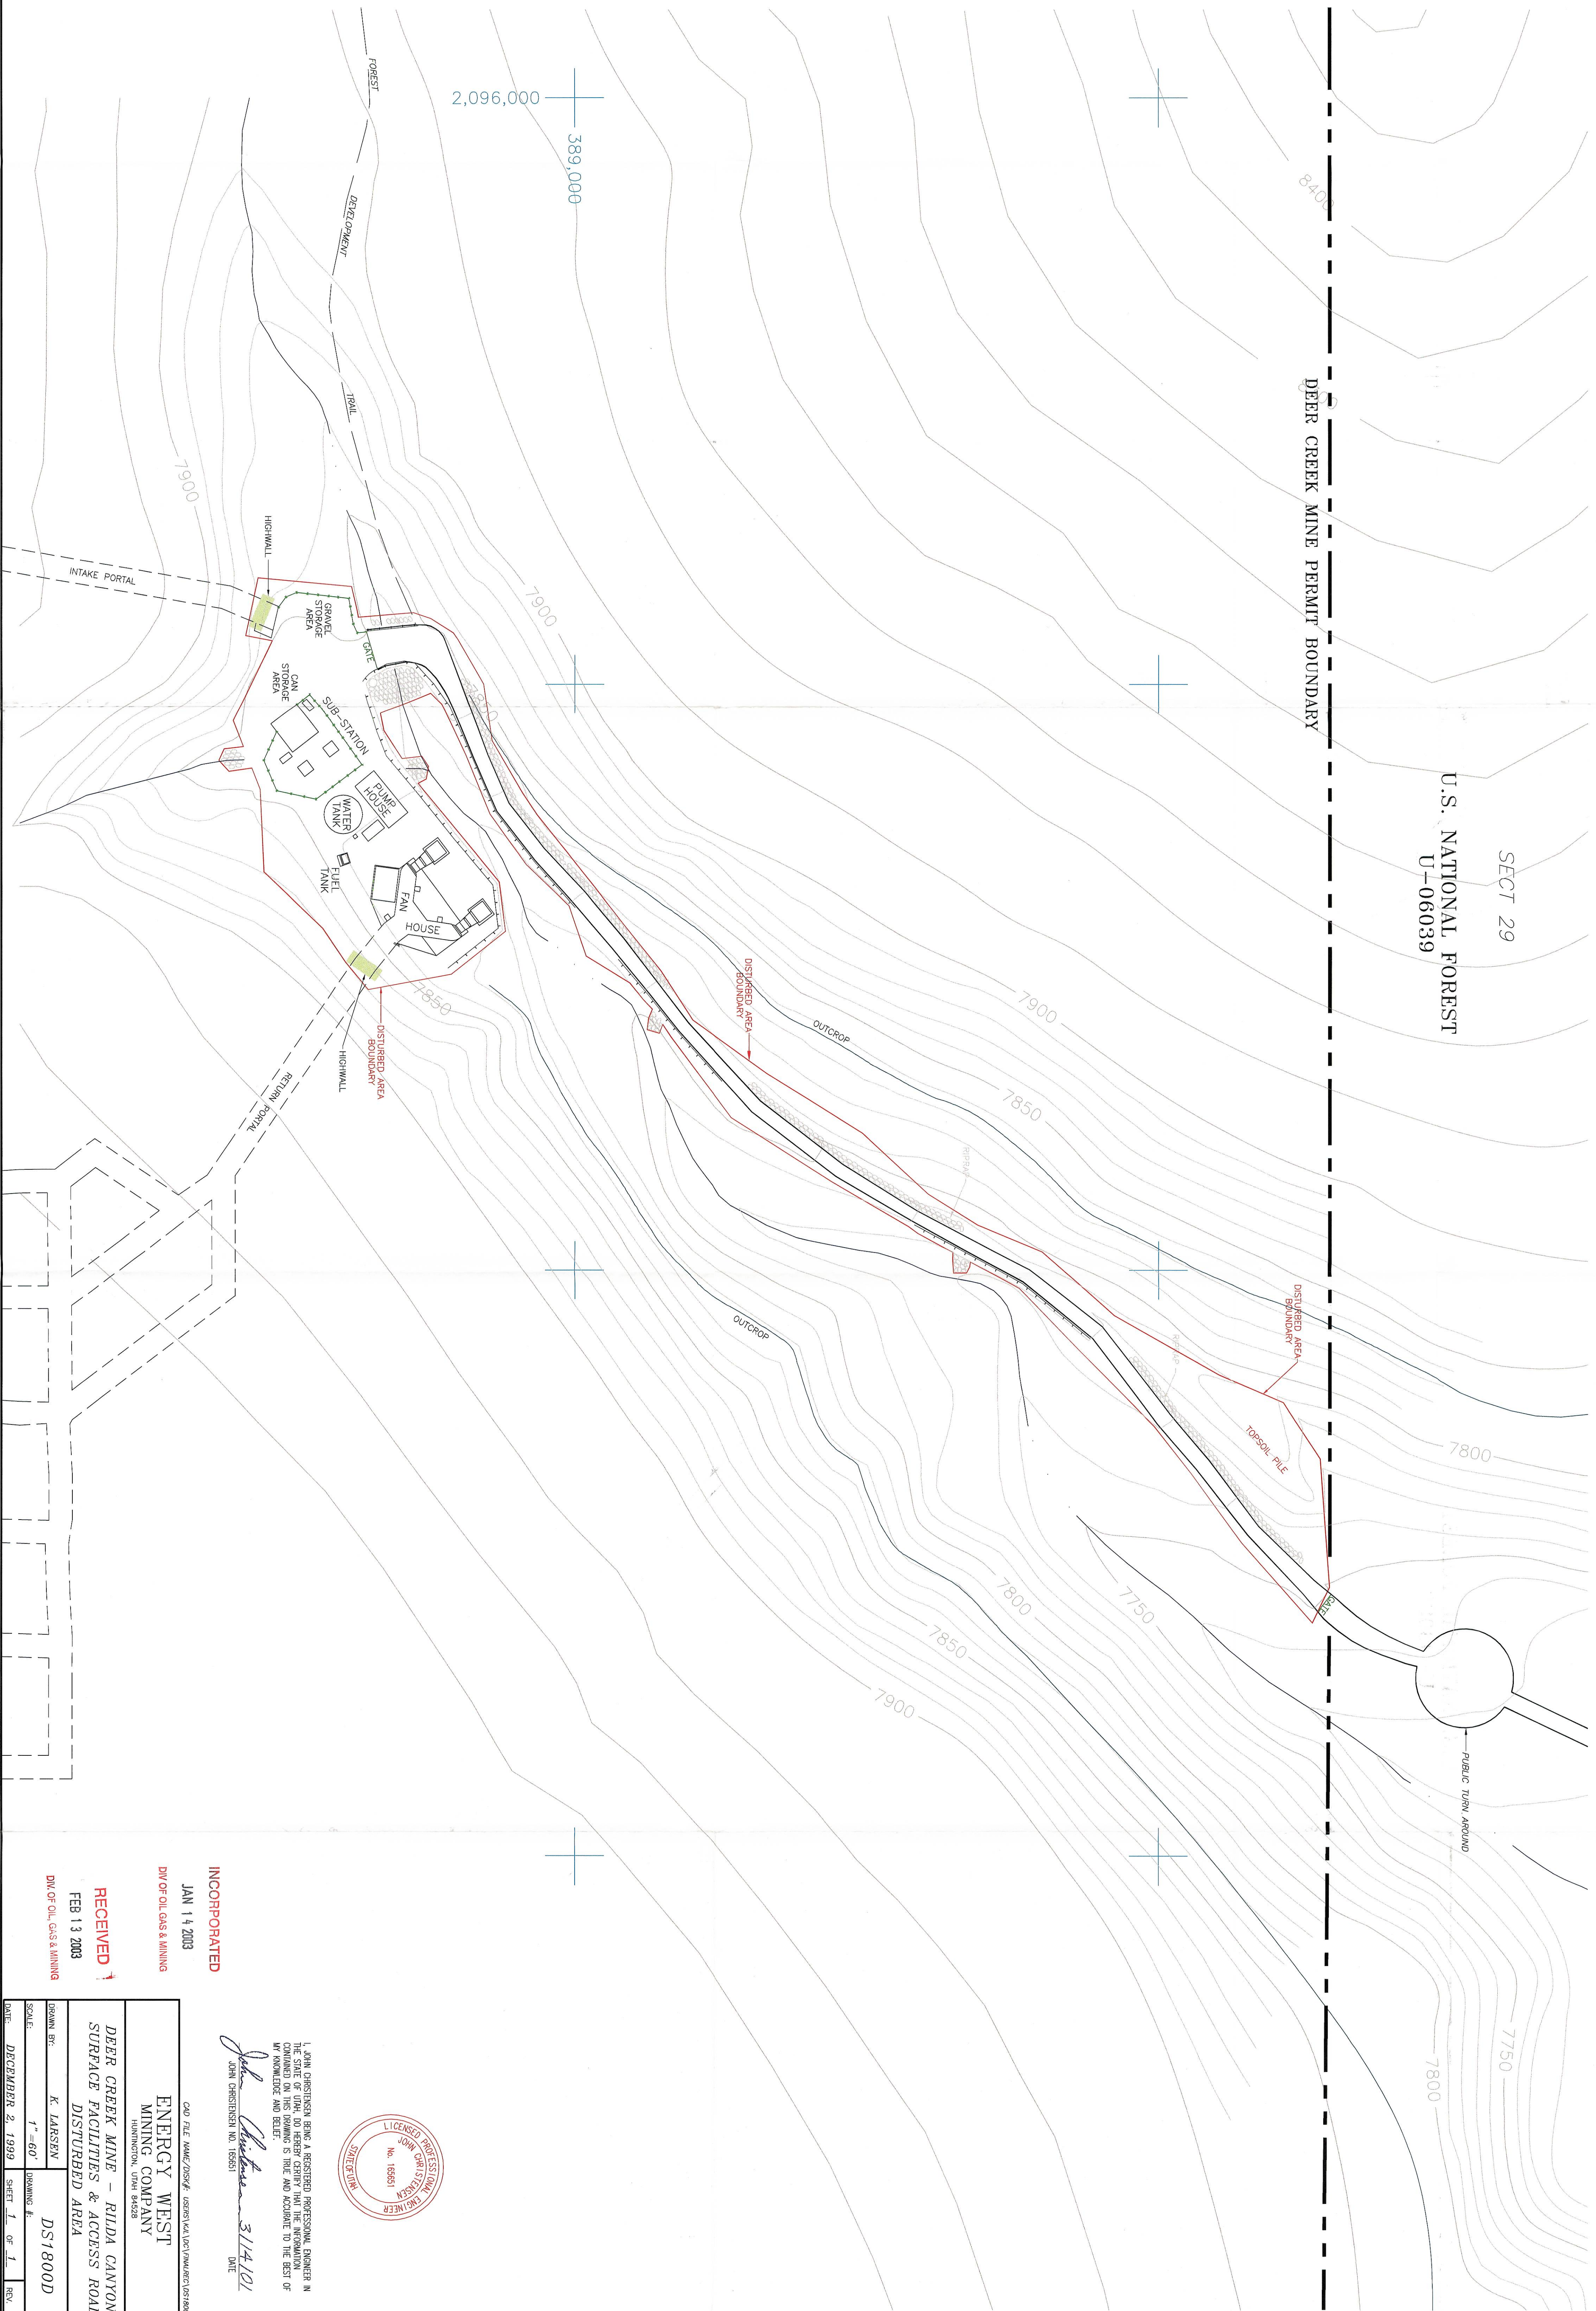


SECT 29
U.S. NATIONAL FOREST
U-06039

DEER CREEK MINE PERMIT BOUNDARY



I, JOHN CHRISTENSEN BEING A REGISTERED PROFESSIONAL ENGINEER IN THE STATE OF UTAH, DO HEREBY CERTIFY THAT THE INFORMATION CONTAINED ON THIS DRAWING IS TRUE AND ACCURATE TO THE BEST OF MY KNOWLEDGE AND BELIEF.

John Christensen 3114101
JOHN CHRISTENSEN NO. 103501 DATE

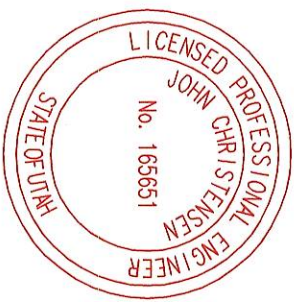

INCORPORATED

JAN 14 2003

DIV OF OIL, GAS & MINING

RECEIVED

FEB 13 2003

DIV OF OIL, GAS & MINING

CAD FILE NAME/DSWF: US06039\KAL\061\PM4460\DS18000.DWG

ENERGY WEST
MINING COMPANY
HUNTINGTON, UTAH 84202

DEER CREEK MINE - RUIDA CANYON
SURFACE FACILITIES & ACCESS ROAD
DISTURBED AREA

DRAWN BY: K. LARSEN

SCALE: 1" = 60' DRAWING #: DS1800D

DATE: DECEMBER 2, 1999 SHEET 1 OF 1 REV.